




House: CH40-2
 Page: MS.08
 Drawing: ELEVATION FRONT
 Scale: 1:100 (Paper: A4 landscape)

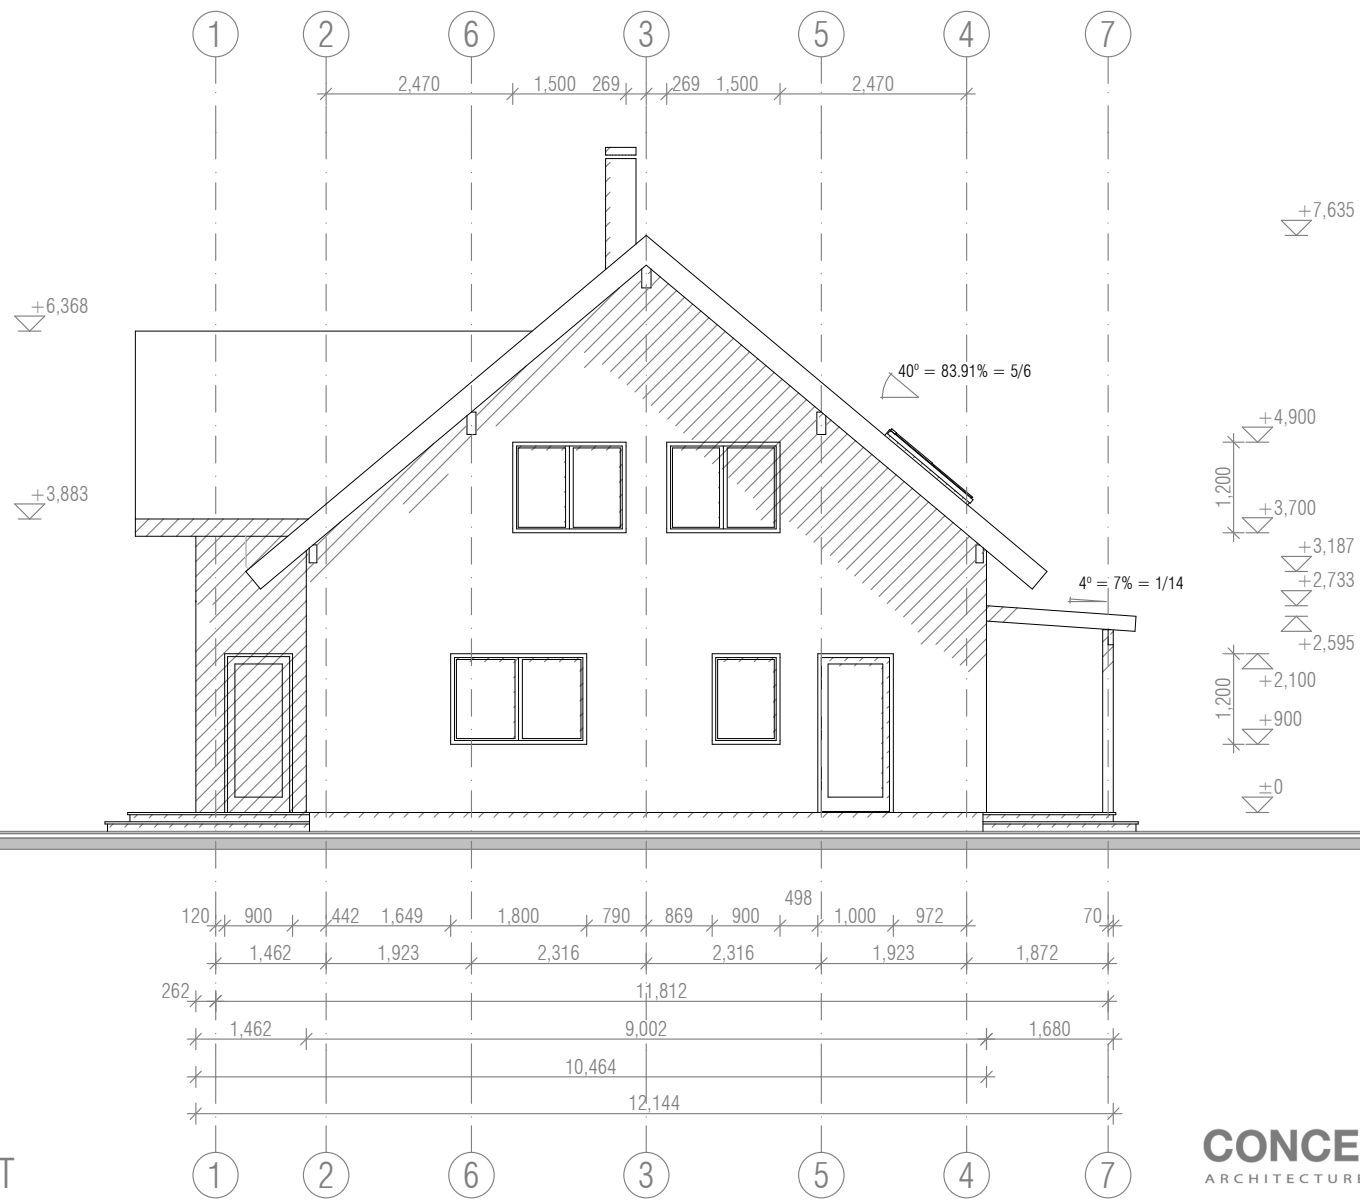


House: CH40-2
 Page: MS.09
 Drawing: ELEVATION LEFT
 Scale: 1:100 (Paper: A4 landscape)

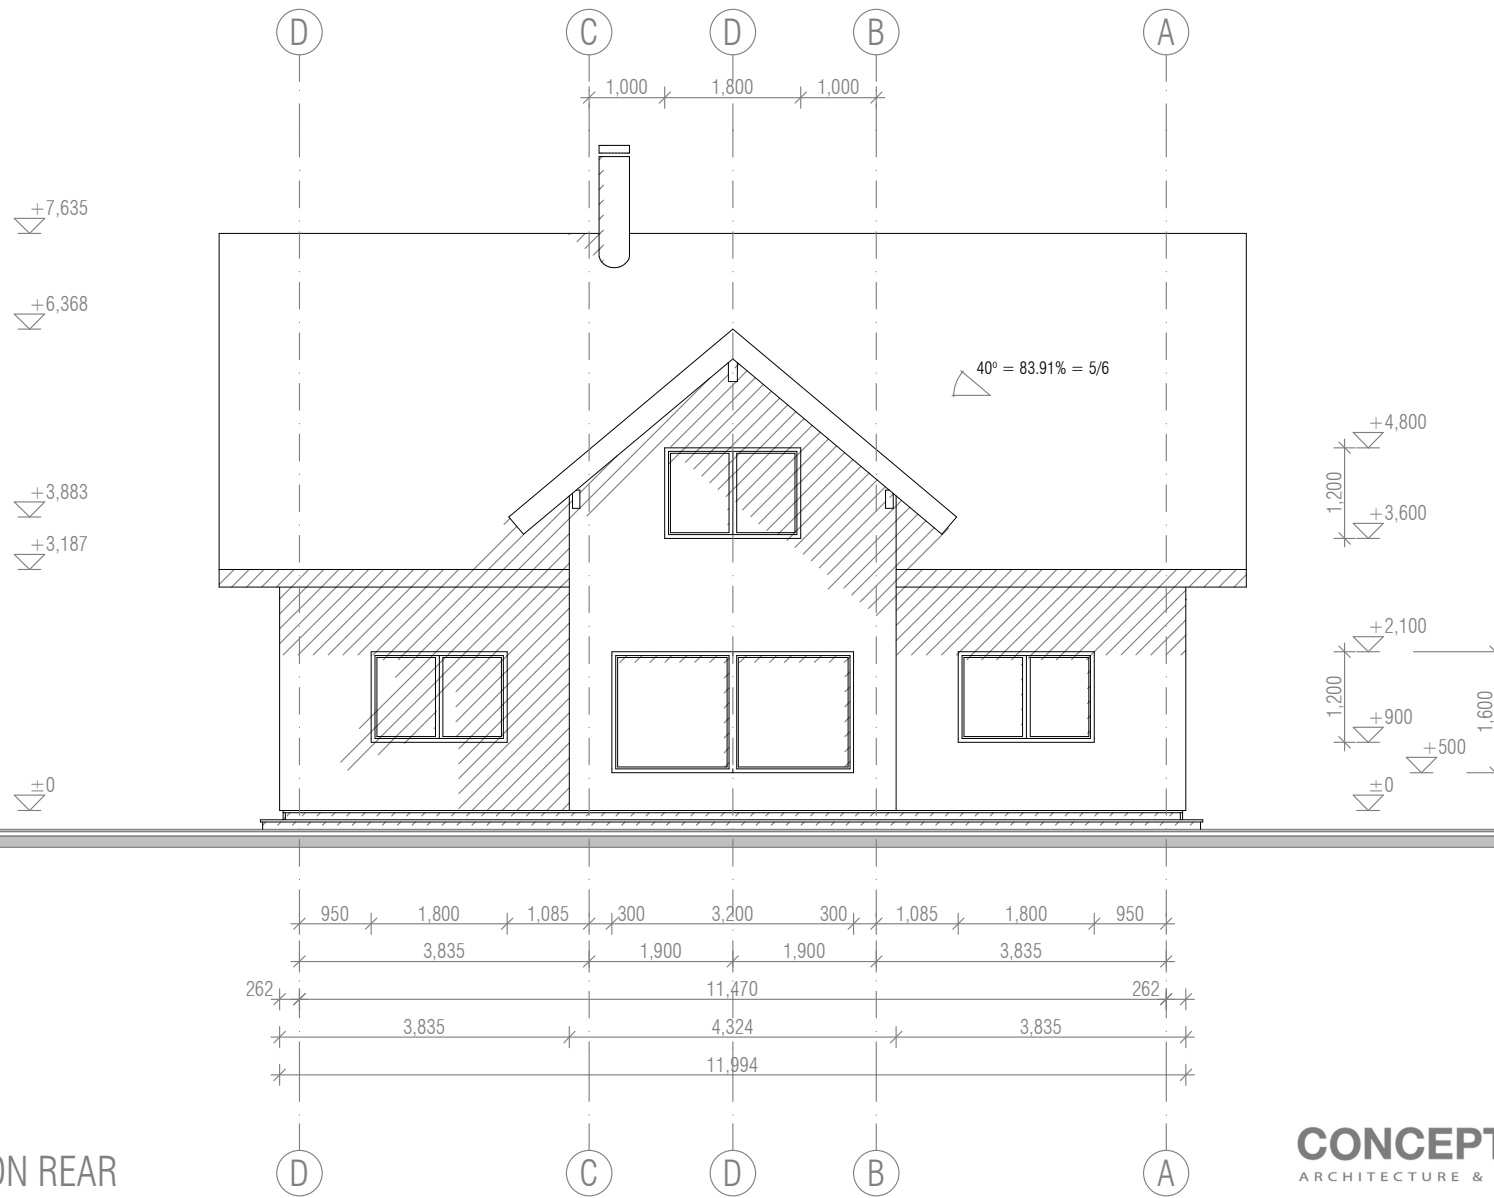


House: CH40-2
 Page: MS.10
 Drawing: ELEVATION REAR
 Scale: 1:100 (Paper: A4 landscape)

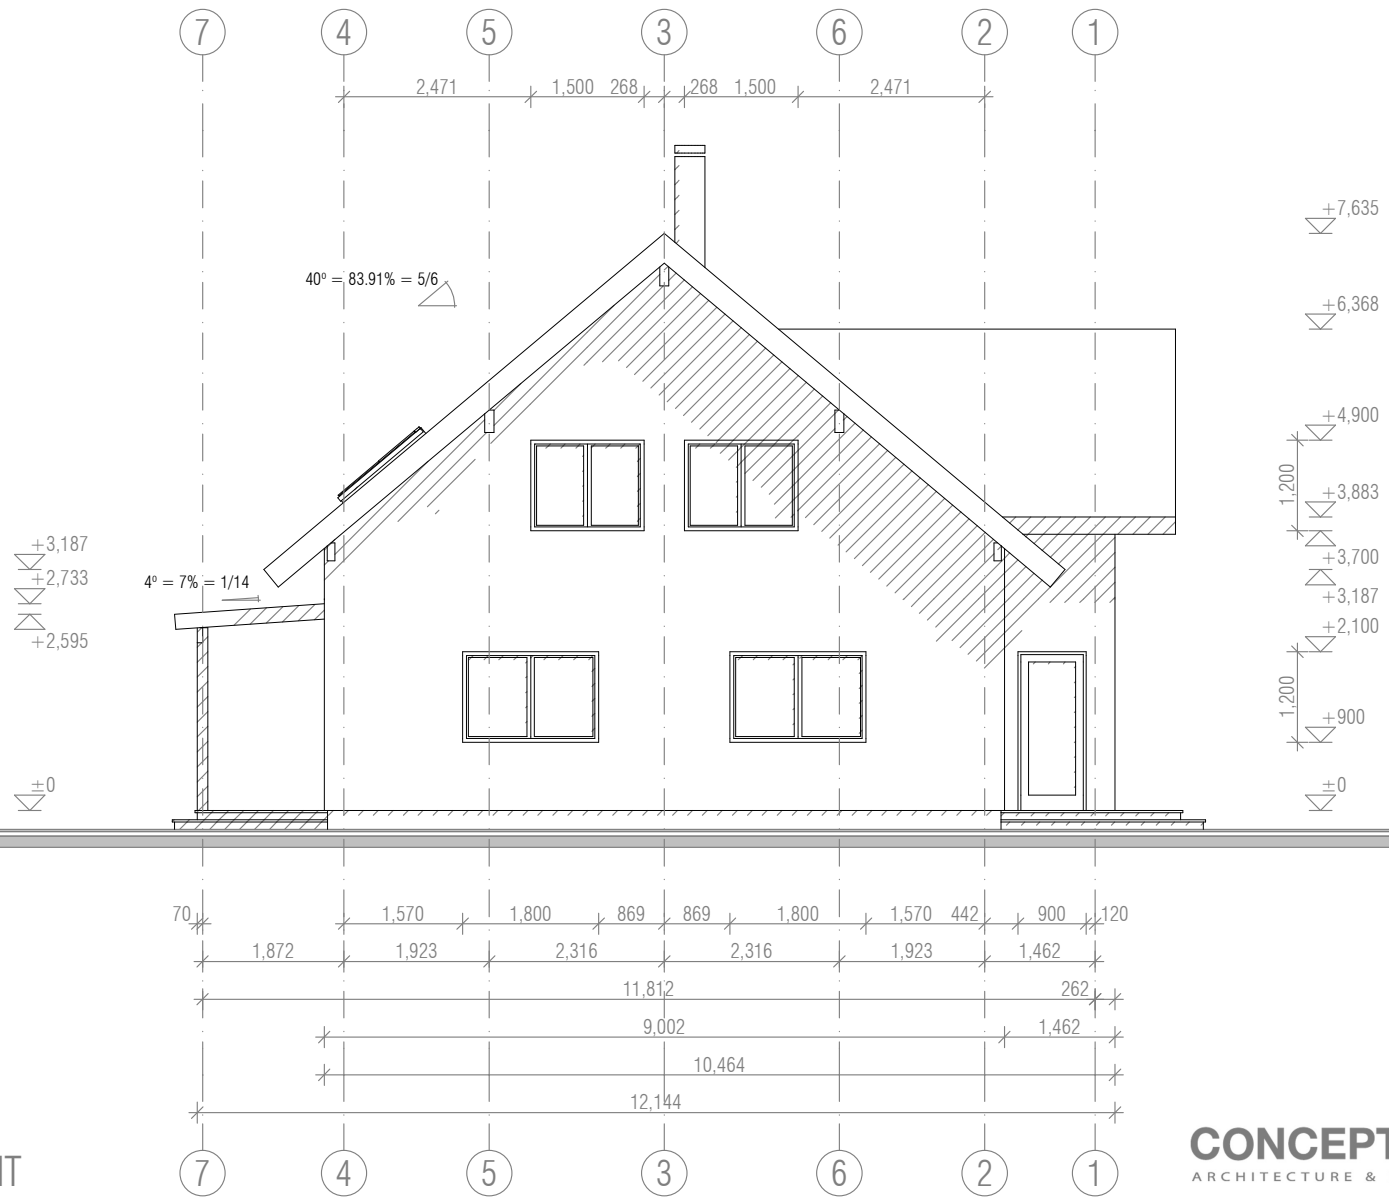


House: CH40-2
 Page: MS.11
 Drawing: ELEVATION RIGHT
 Scale: 1:100 (Paper: A4 landscape)

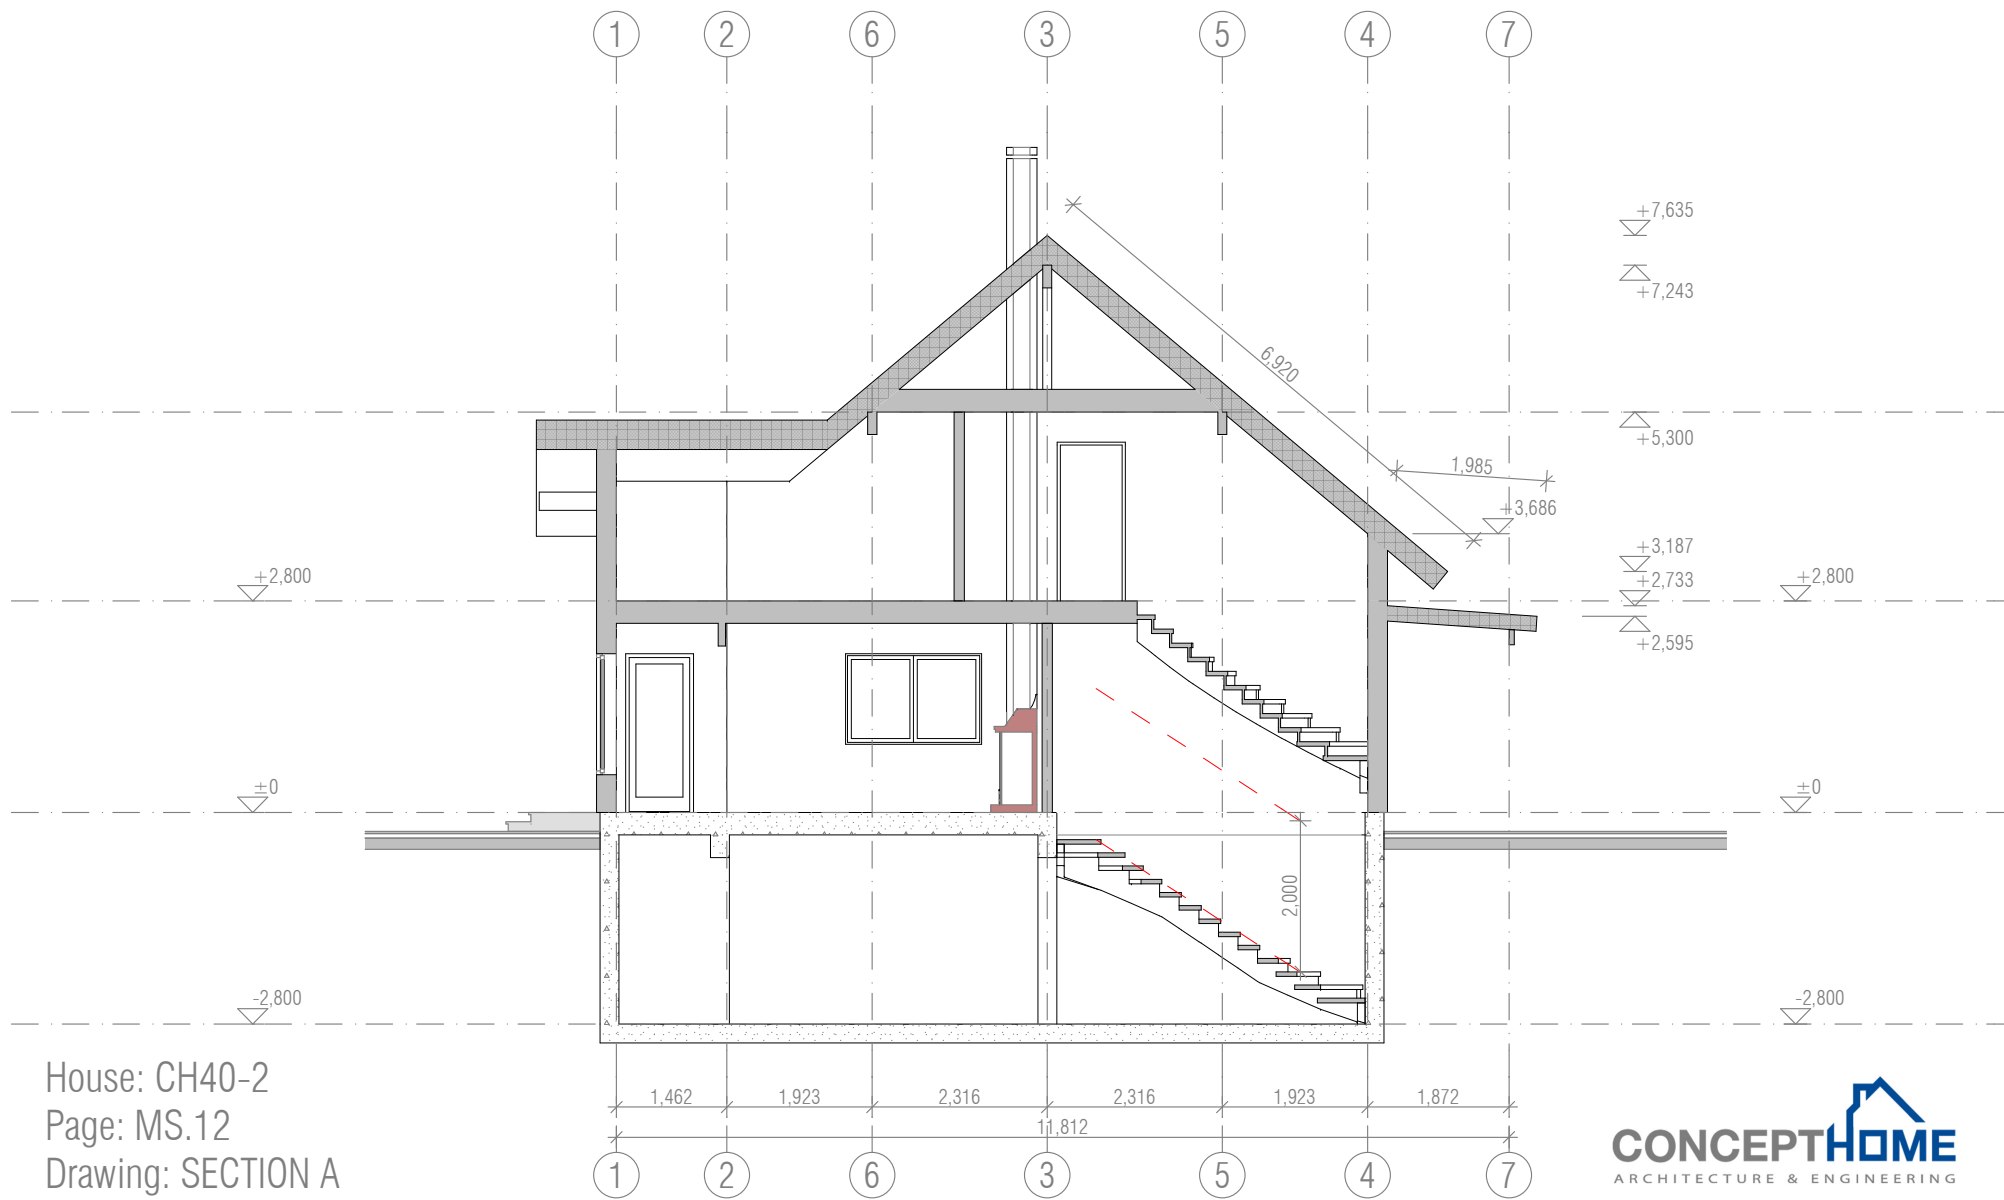


House: CH40-2
Page: MS.12
Drawing: SECTION A
Scale: 1:100 (Paper: A4 landscape)

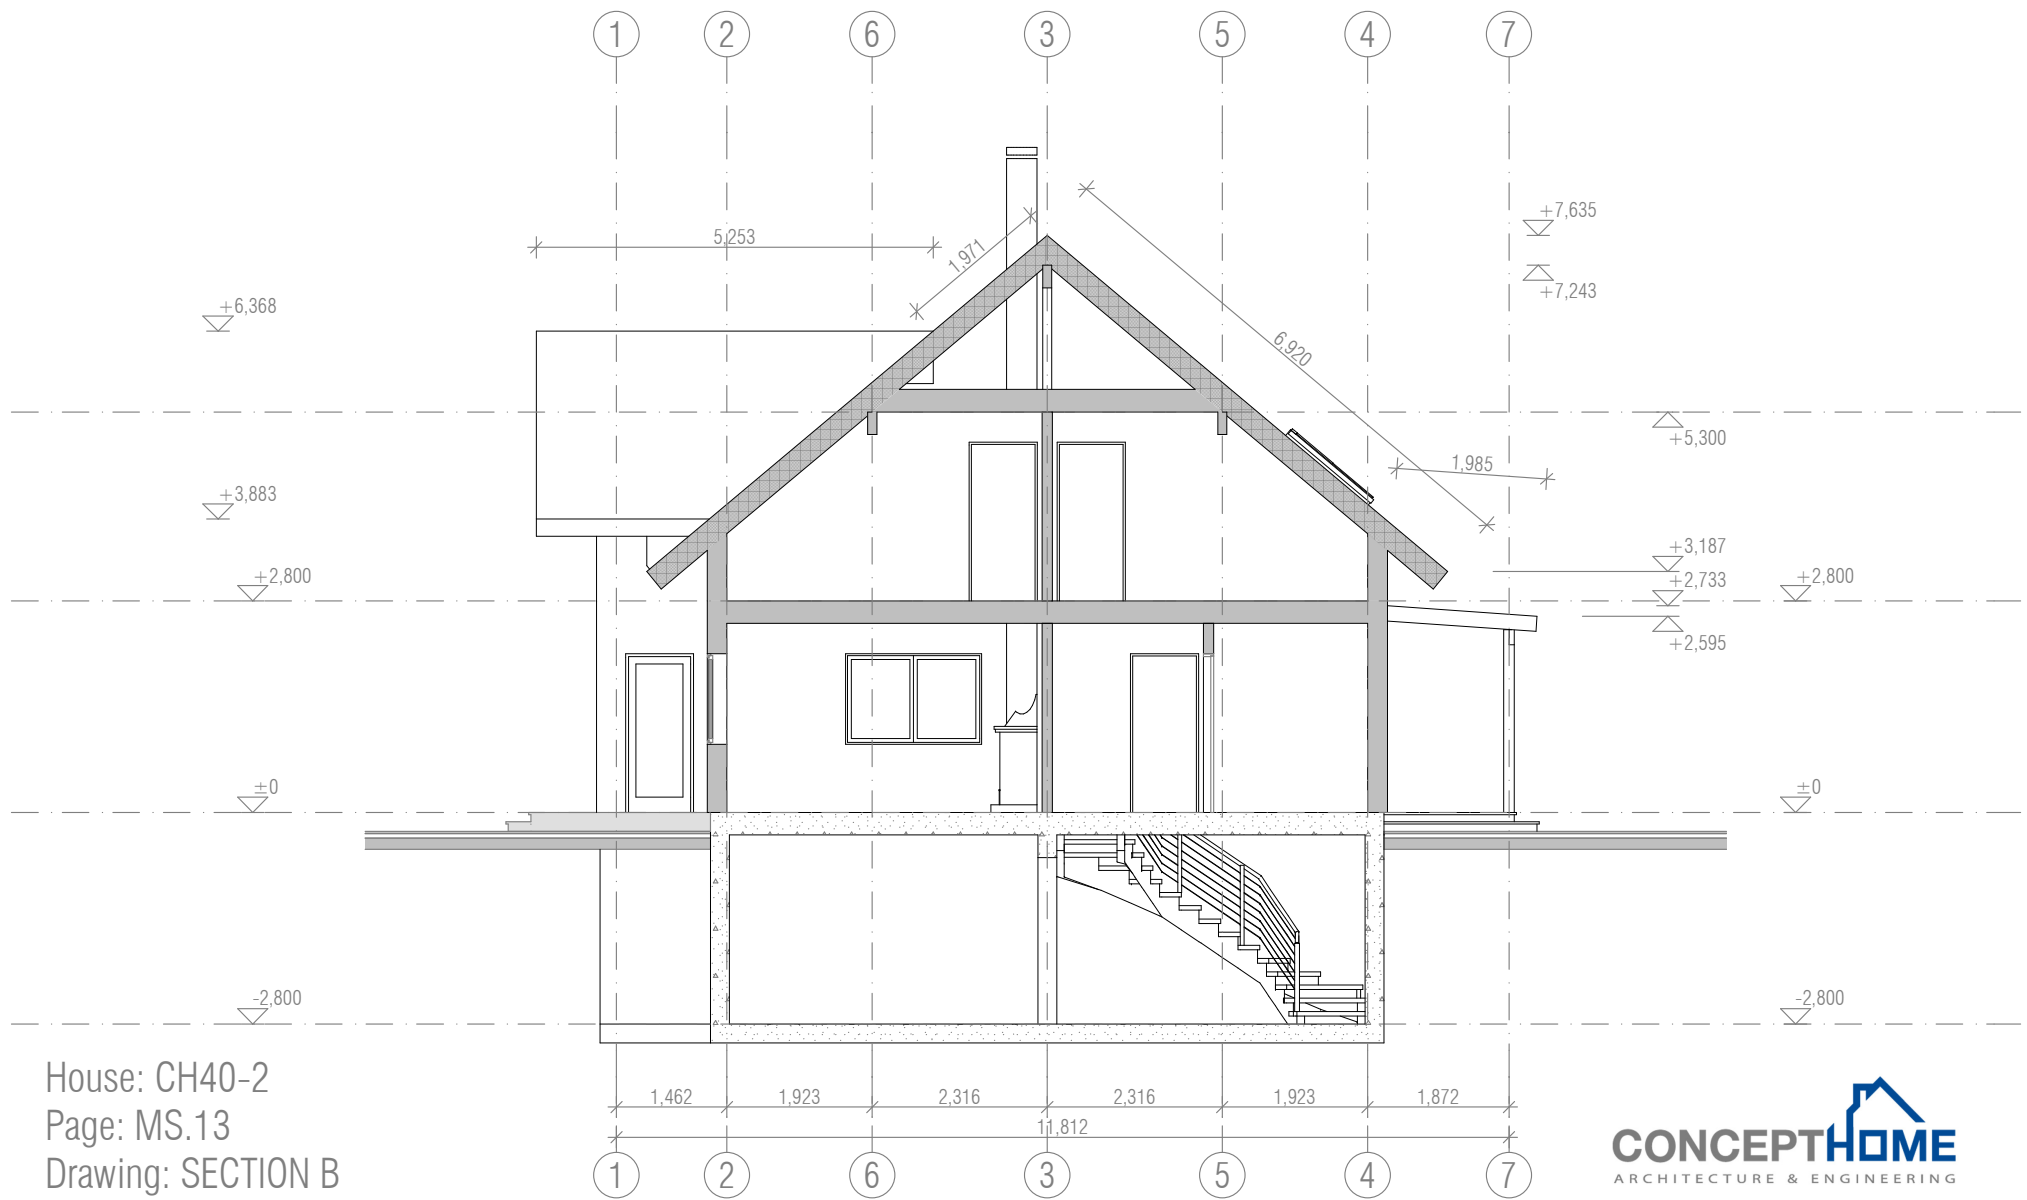


House: CH40-2
 Page: MS.13
 Drawing: SECTION B
 Scale: 1:100 (Paper: A4 landscape)

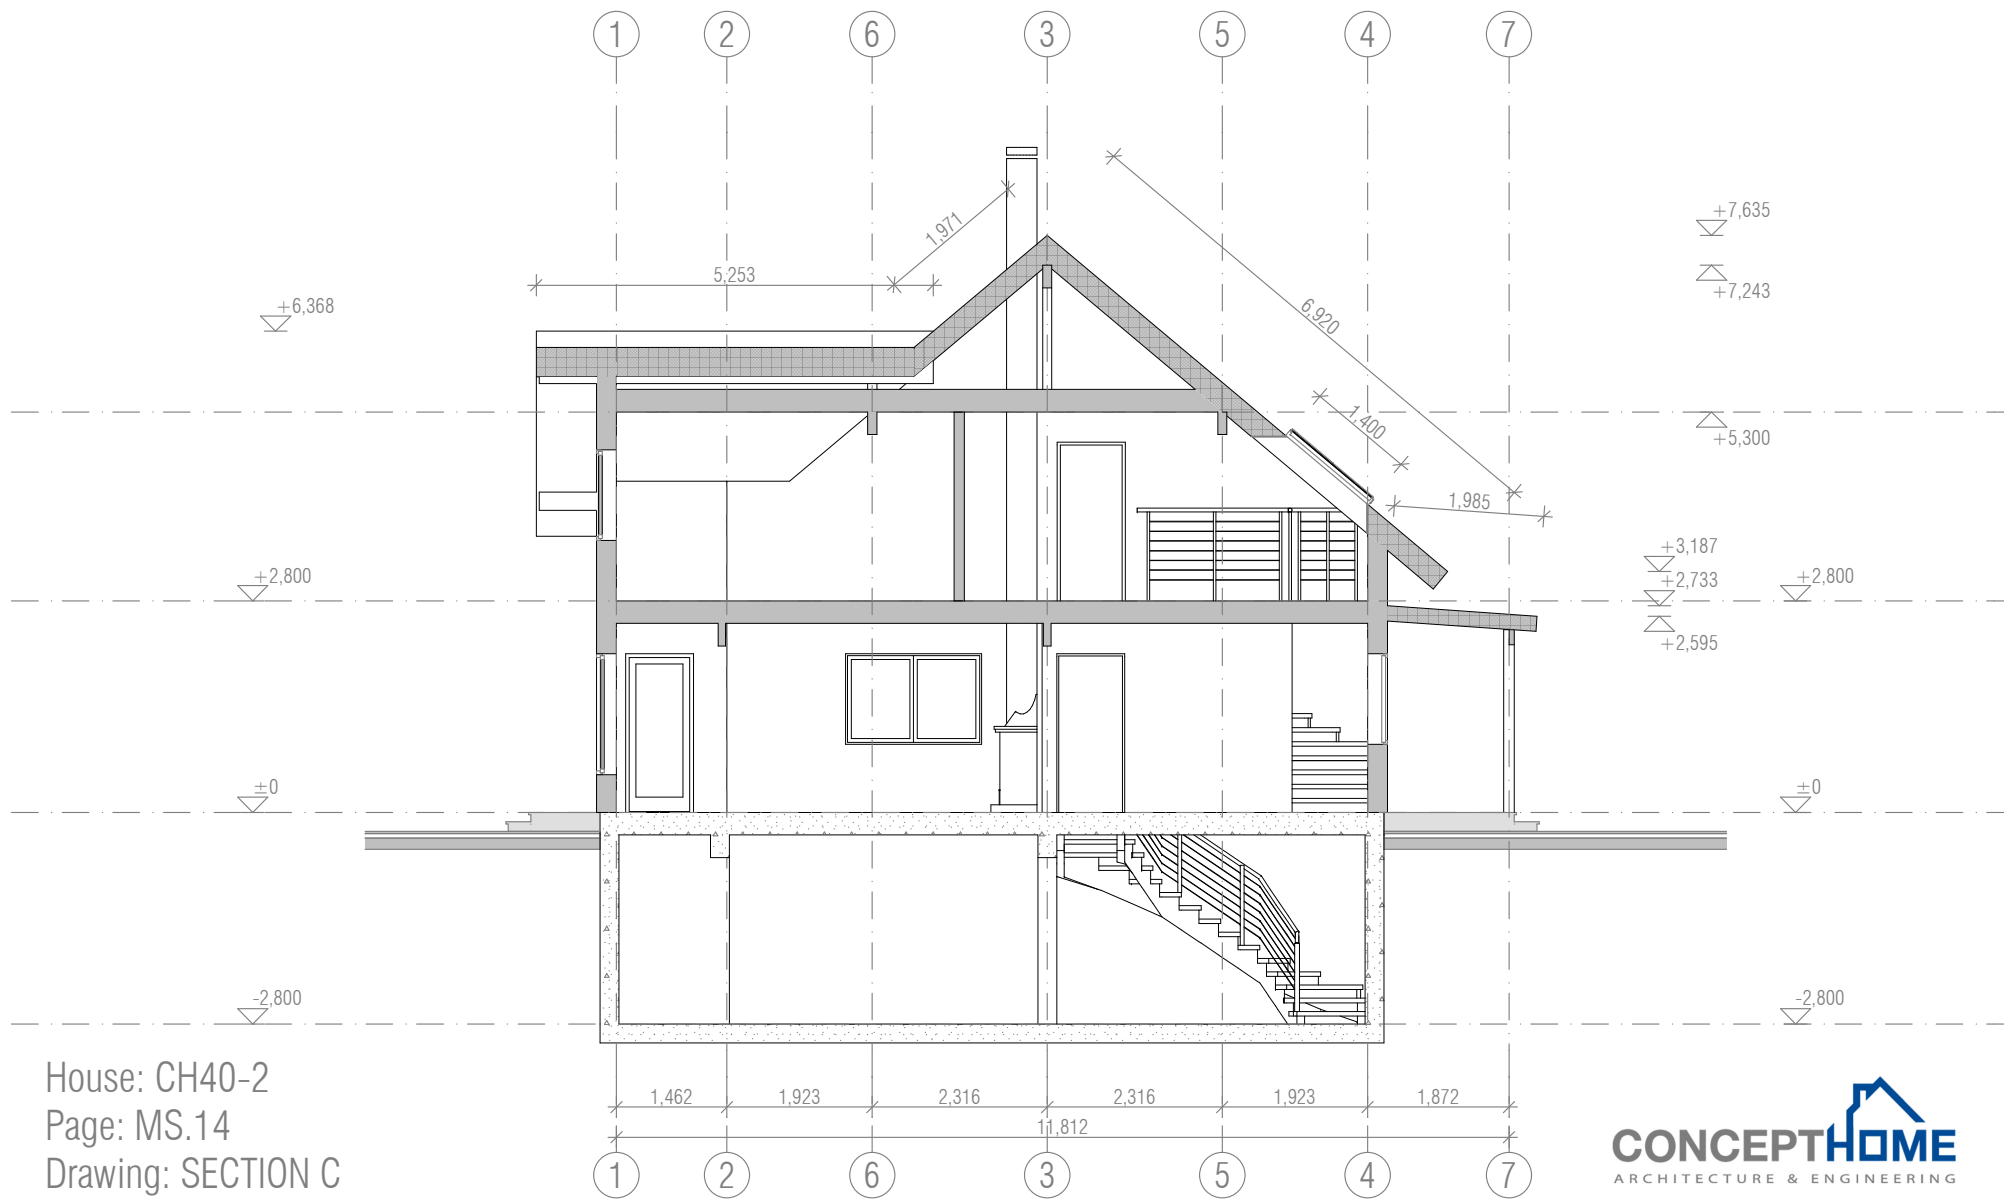


House: CH40-2
 Page: MS.14
 Drawing: SECTION C
 Scale: 1:100 (Paper: A4 landscape)

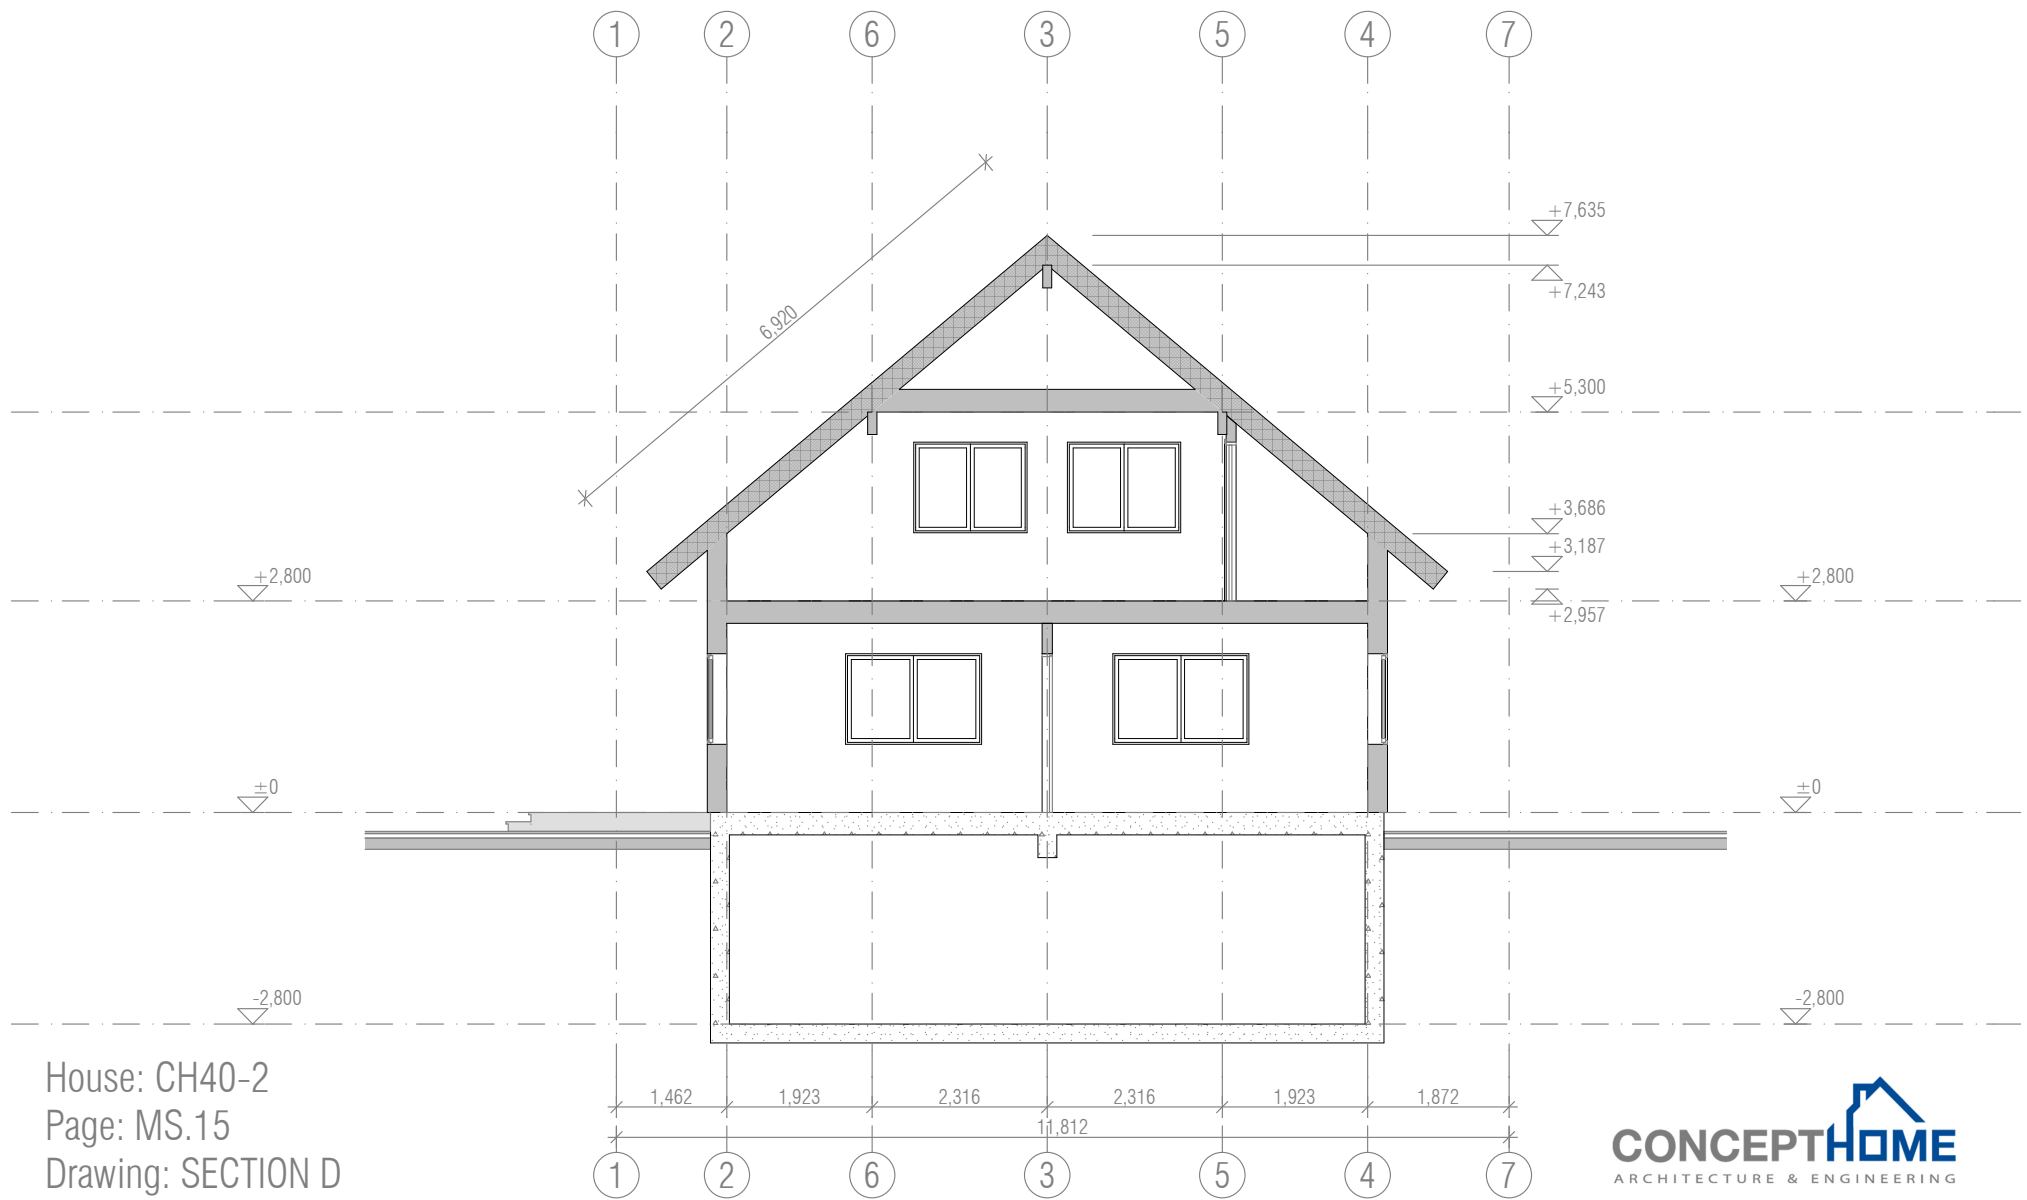


House: CH40-2
 Page: MS.15
 Drawing: SECTION D
 Scale: 1:100 (Paper: A4 landscape)

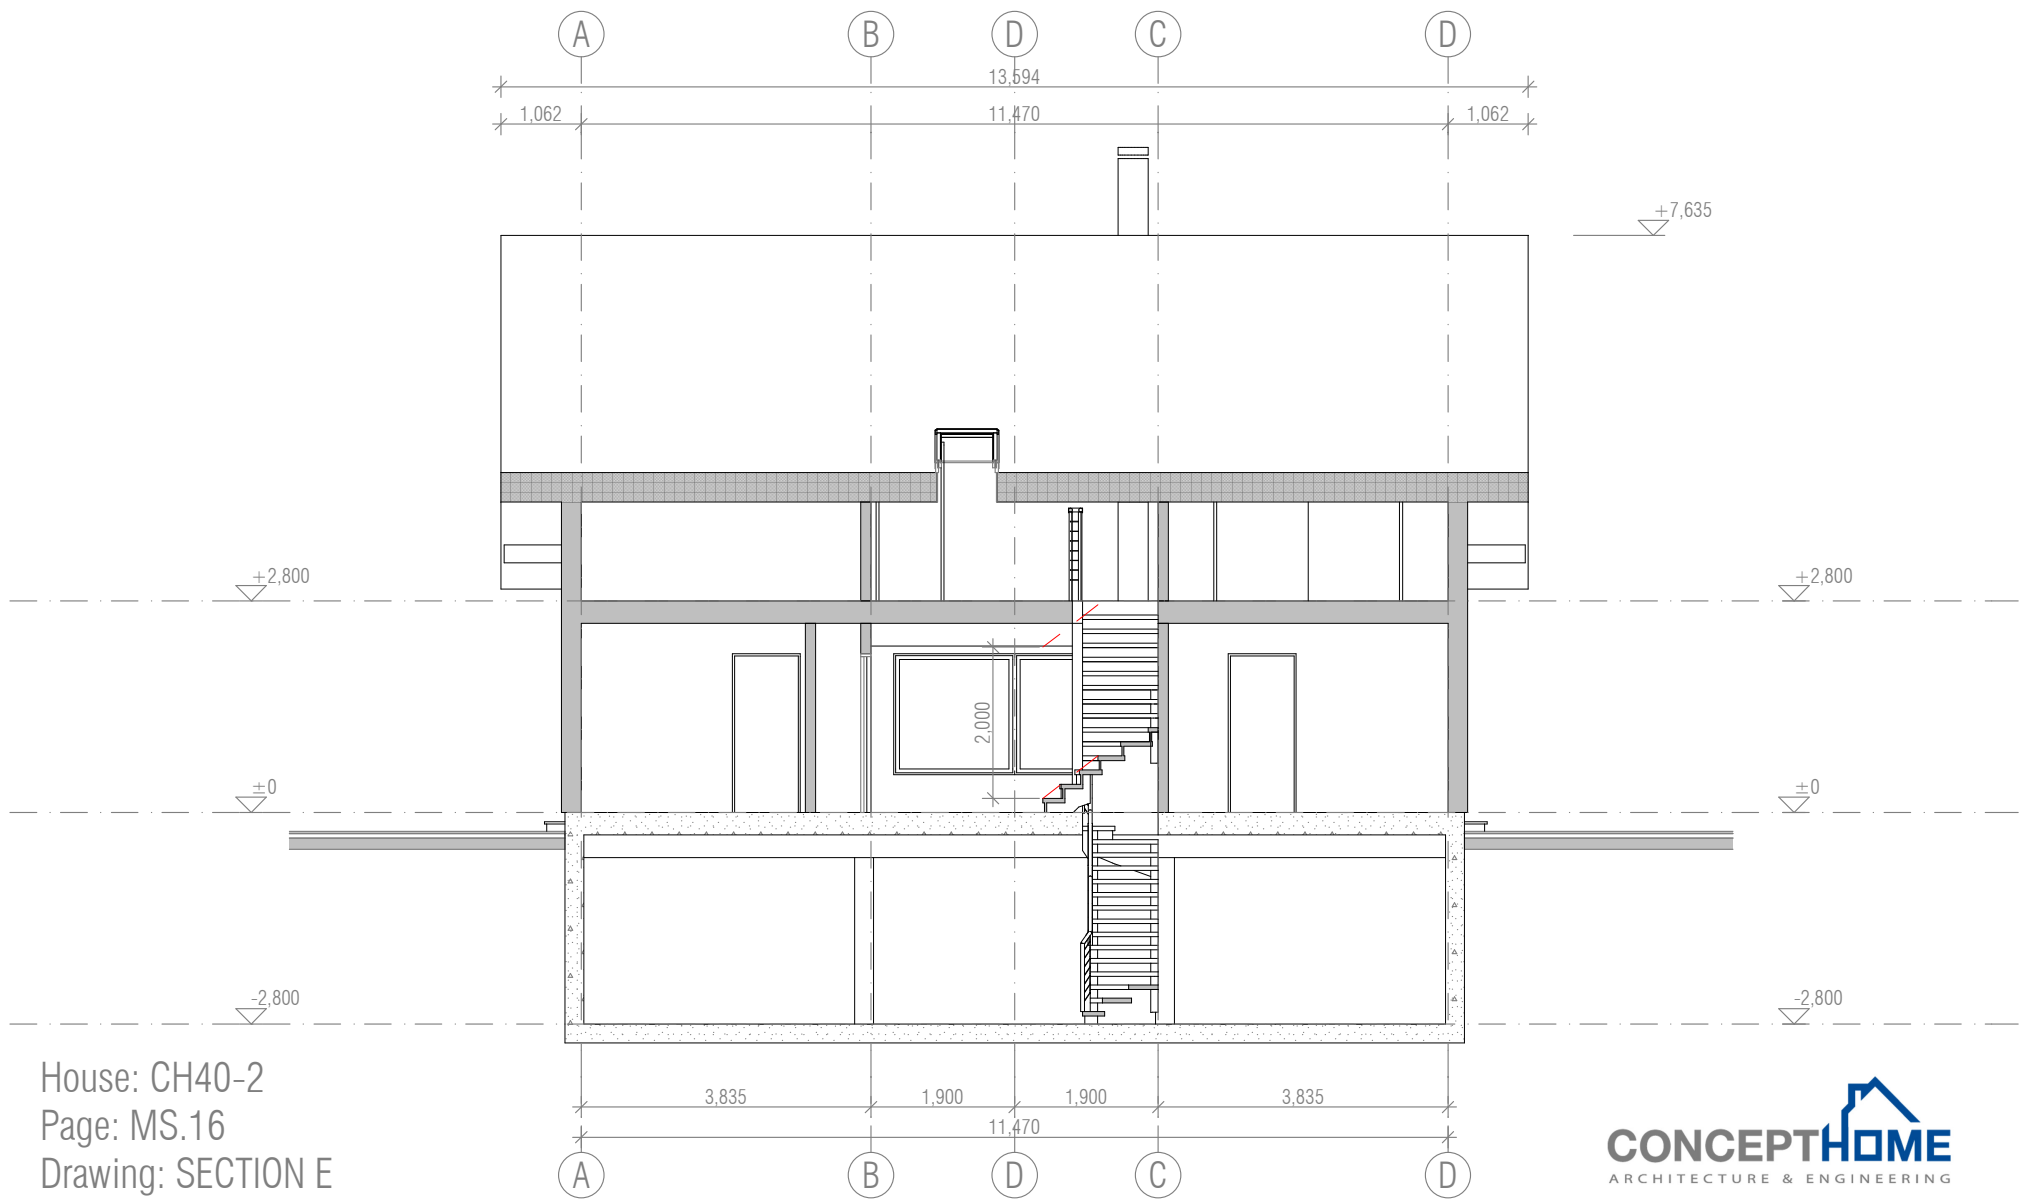


House: CH40-2
 Page: MS.16
 Drawing: SECTION E
 Scale: 1:100 (Paper: A4 landscape)

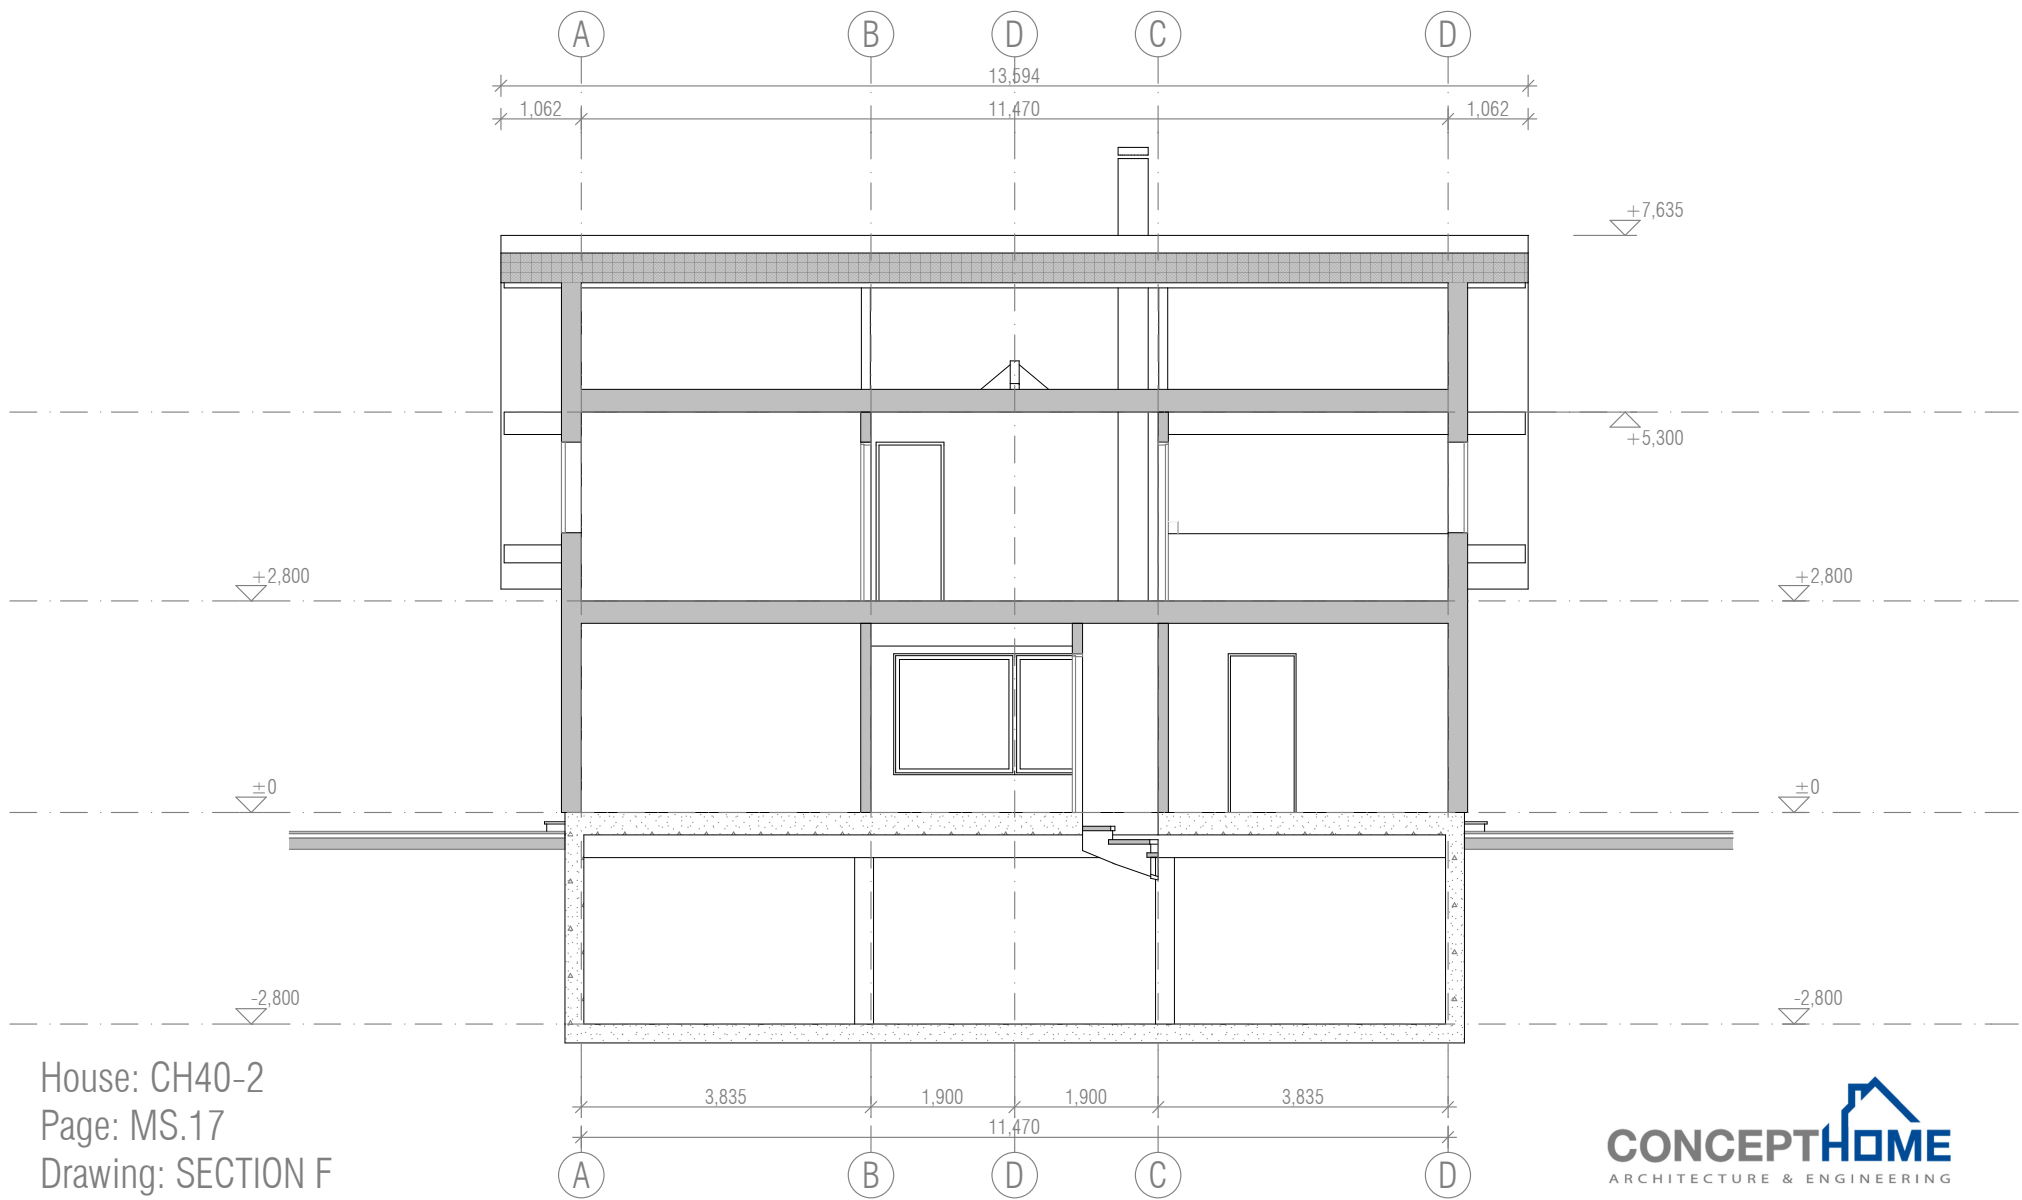


House: CH40-2
 Page: MS.17
 Drawing: SECTION F
 Scale: 1:100 (Paper: A4 landscape)

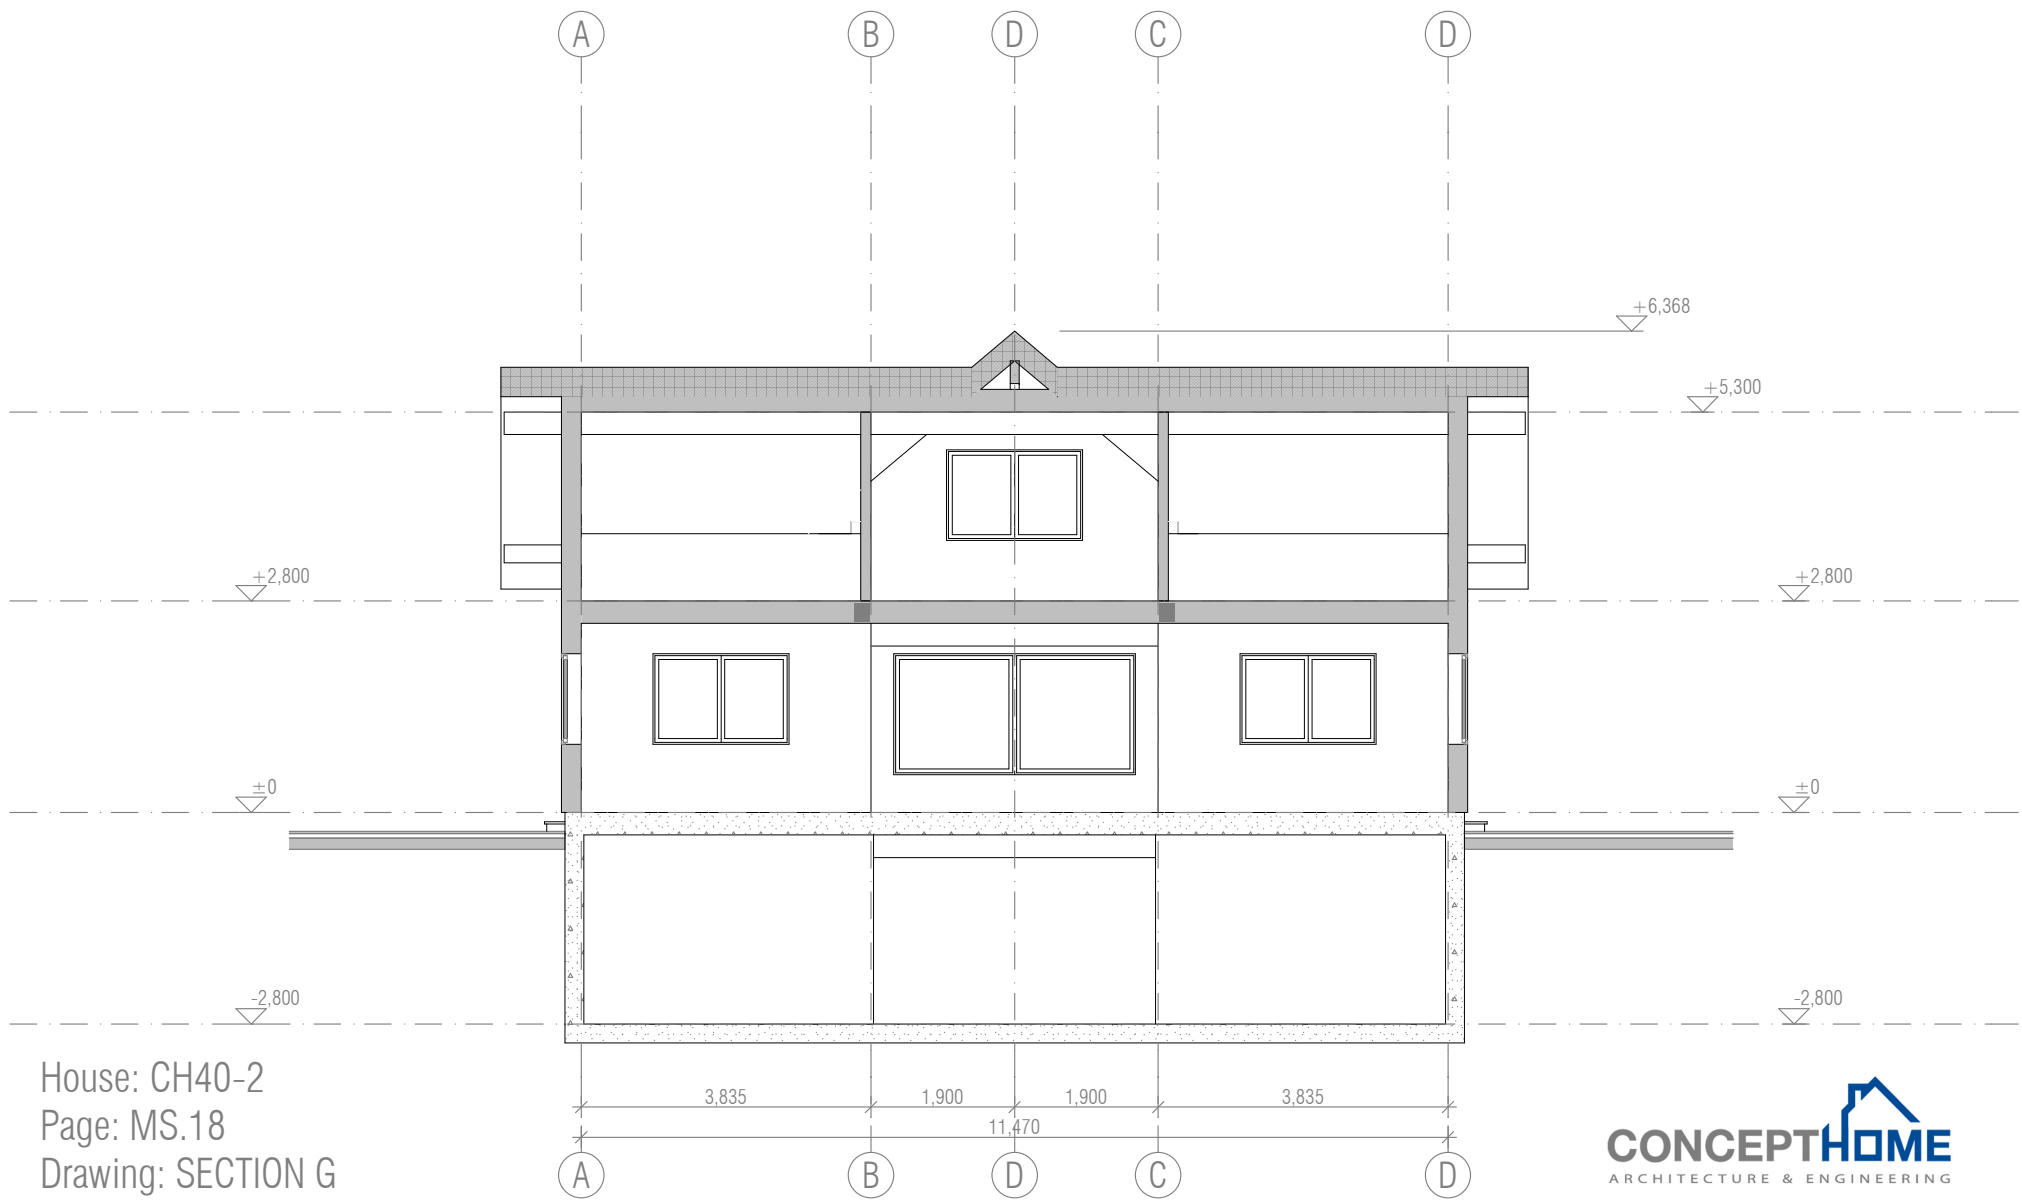

House: CH40-2
 Page: MS.18
 Drawing: SECTION G
 Scale: 1:100 (Paper: A4 landscape)

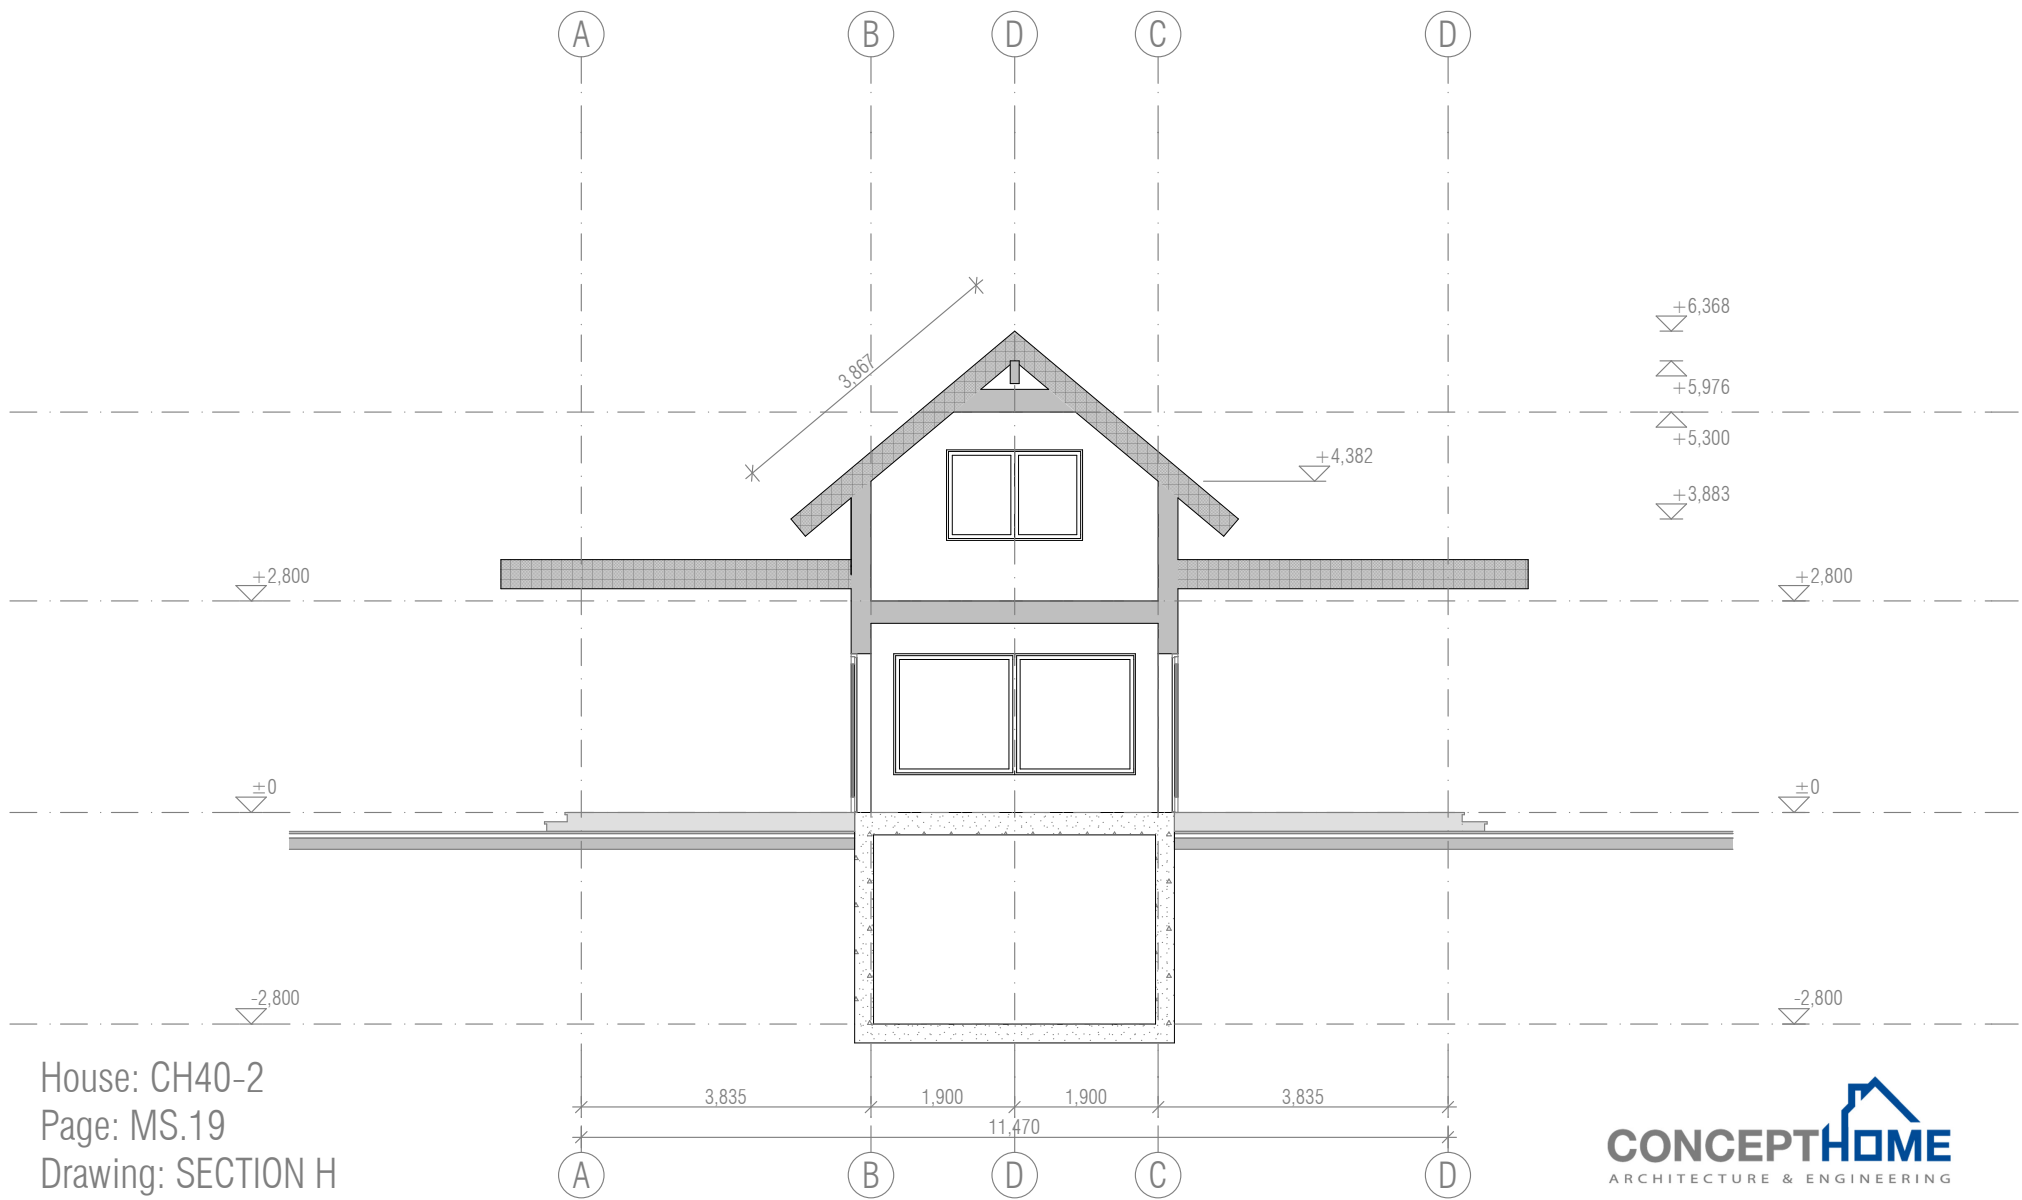

House: CH40-2
 Page: MS.19
 Drawing: SECTION H
 Scale: 1:100 (Paper: A4 landscape)

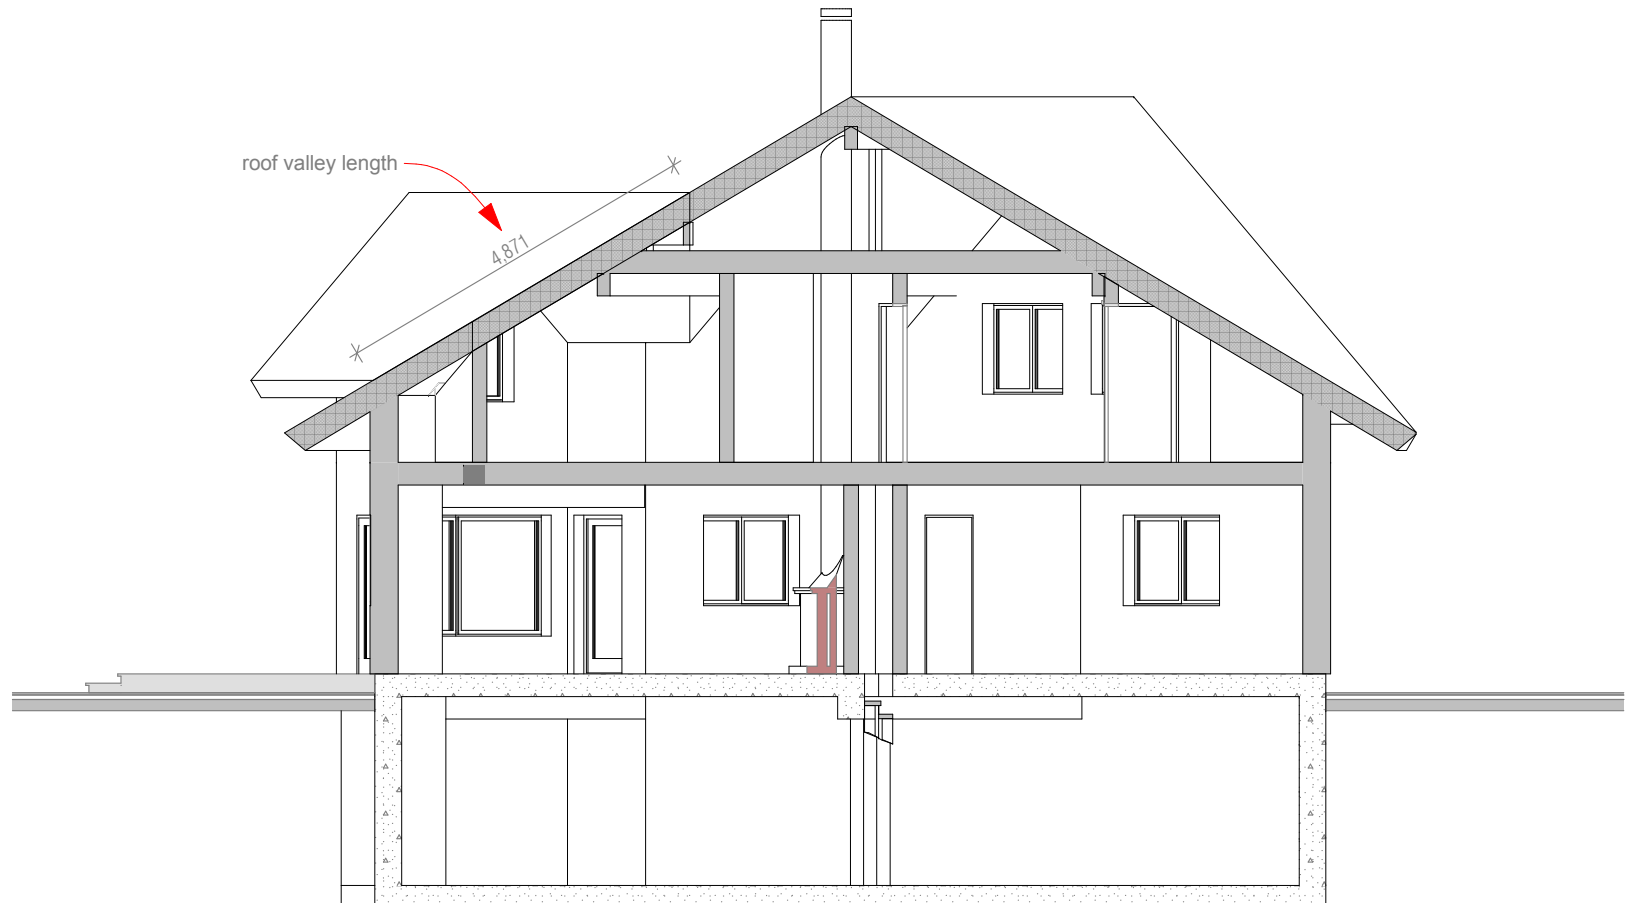

House: CH40-2
Page: MS.20
Drawing: SECTION R1
Scale: 1:100 (Paper: A4 landscape)